




KACHINA CLIFFS #30 - REVISED MAIN LEVEL FLOOR PLAN
 SCALE: 1/8" = ONE FOOT
 012745
 JAN. 02, 2020

21.10.
23.6

KC 30
LOWER
LEVEL

16 21.81
32 131.1
159

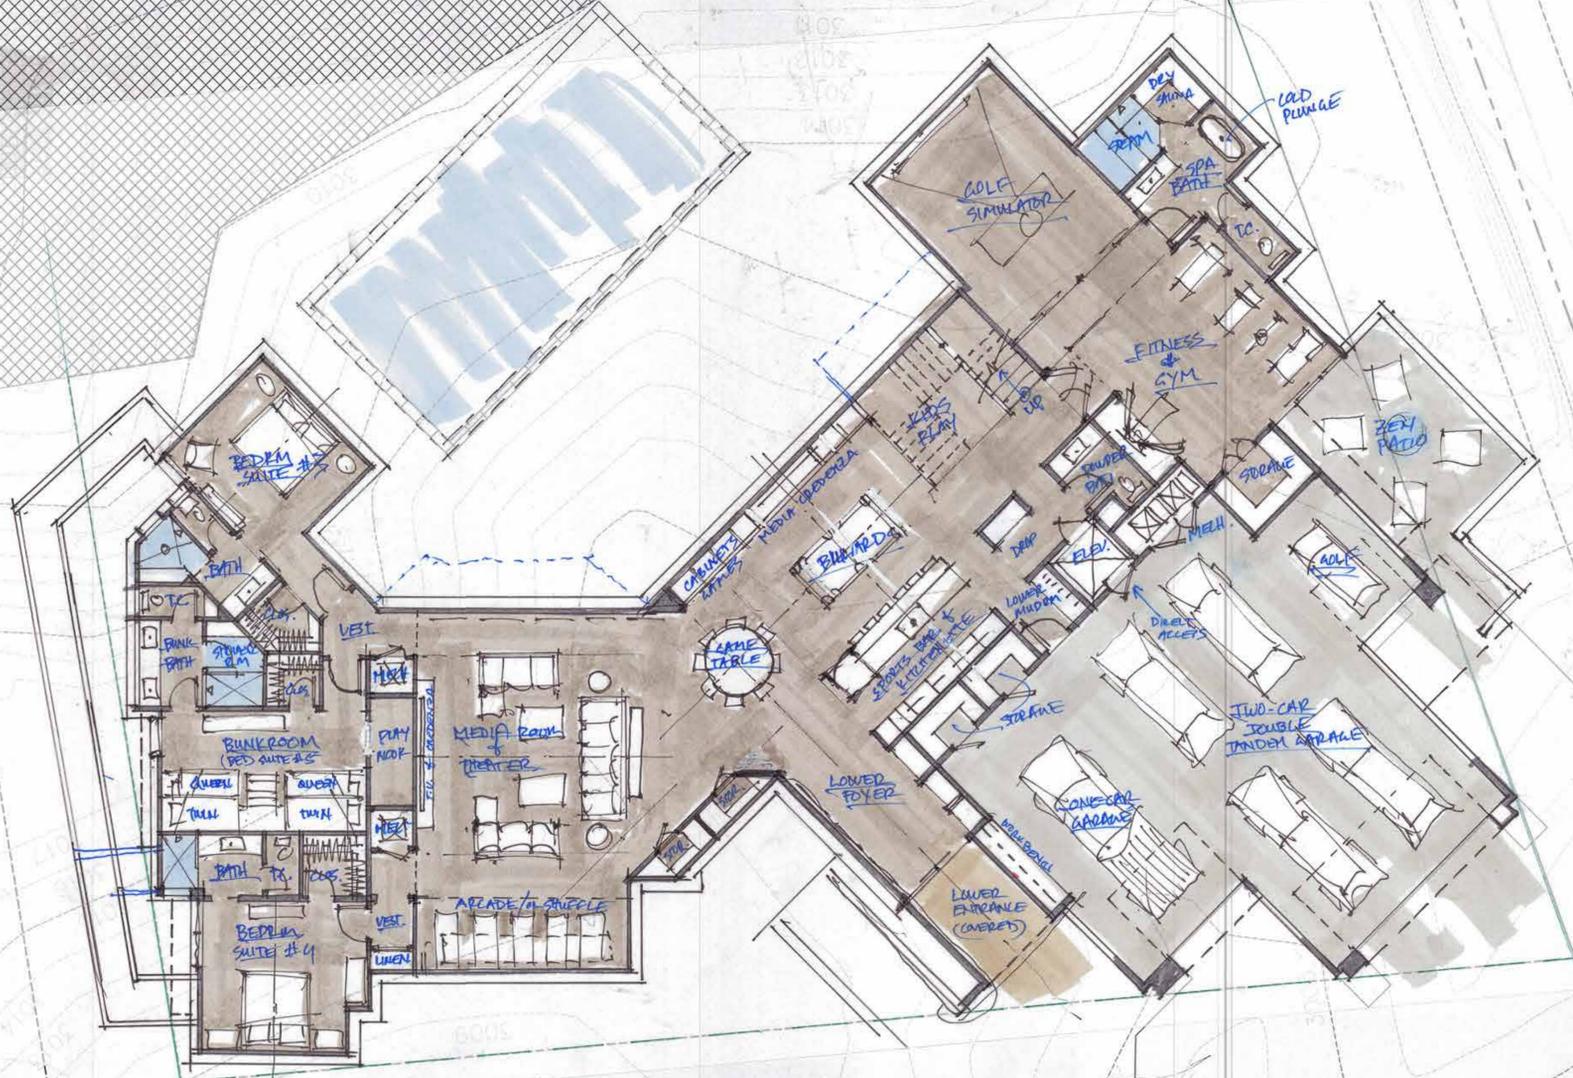

KACHINA CLIFFS #30

-REVISED LOWER LEVEL FLOOR PLAN

SCALE: 1/8" = ONE FOOT

JAN. 21. 2026



w